


1F PLAN 1:100

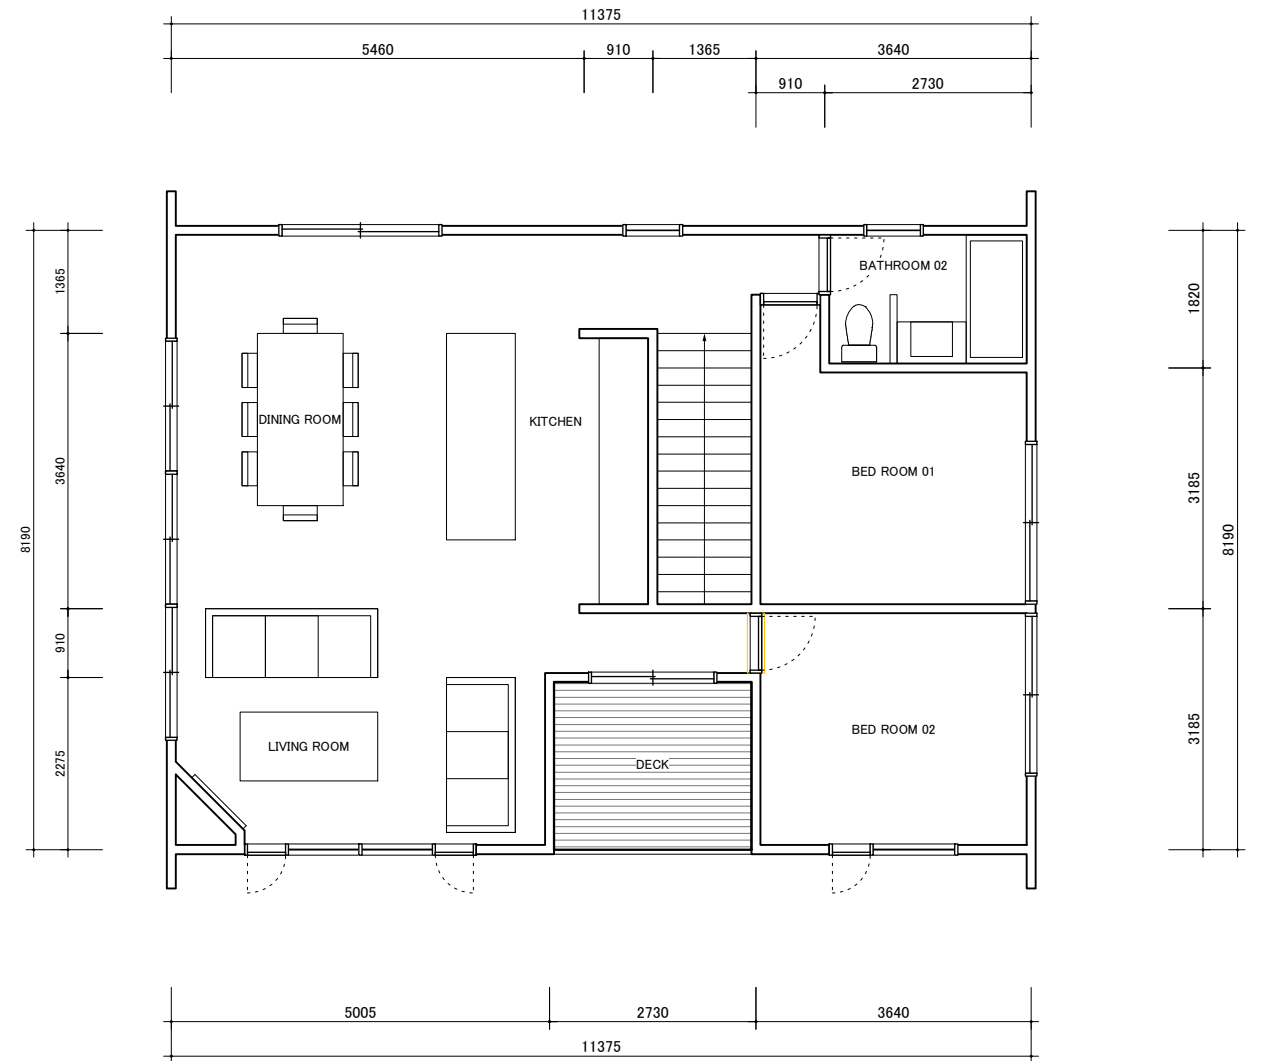

2F PLAN 1:100



FUSION HOMES

EMAIL: info@fusionhomes.jp
 T: 399-9211, NAGANO-KEN KITA AZUMIGUN HAKUBA
 MURA OAZA, KAMISHIRO 27436-7, JAPAN
 y' COPYRIGHT 2008 FUSION HOMES

KAMISHIRO HOUSE

FLOOR PLAN



DWG NO.:

SCALE: 1:100




REV NO.:

DATE: 17.04.09




REV REASON FOR ISSUE DATE

  




SOUTH ELEVATION 1:100

  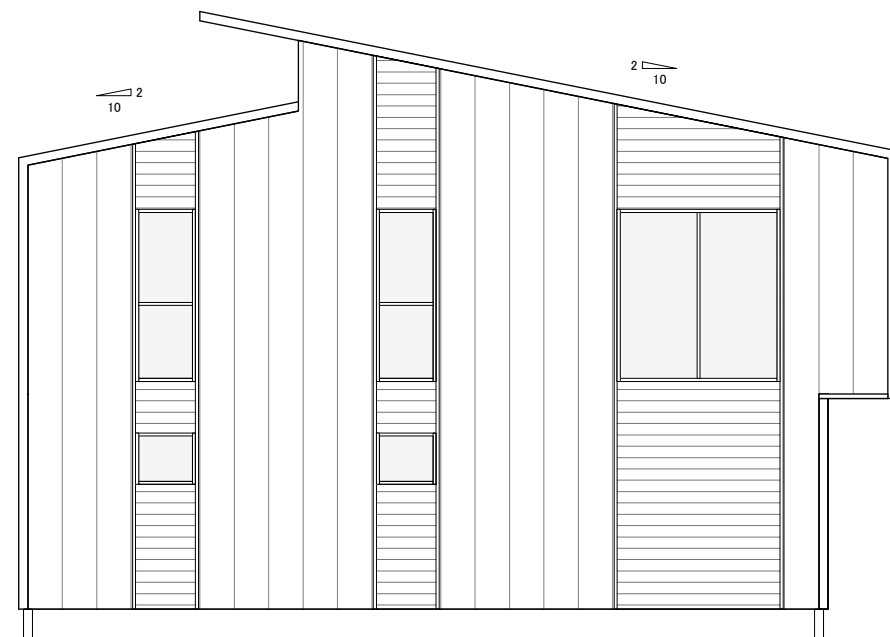

NORTH ELEVATION 1:100

  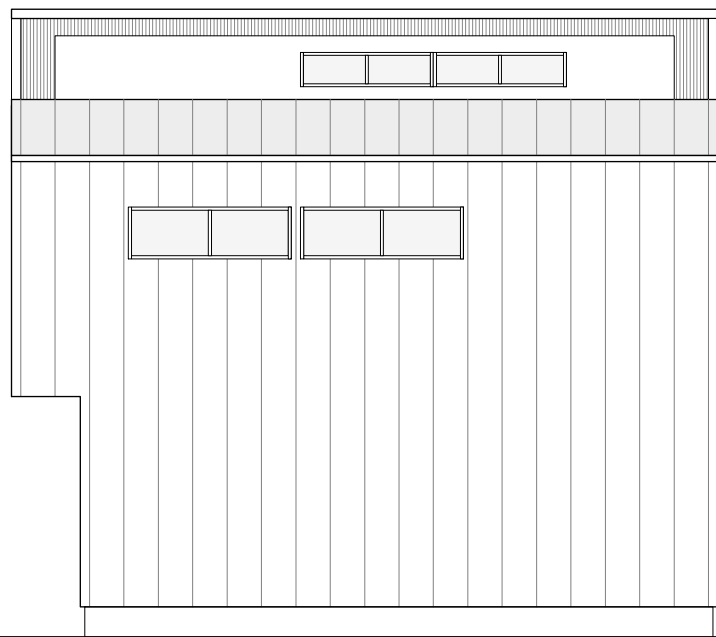

EAST ELEVATION 1:100

  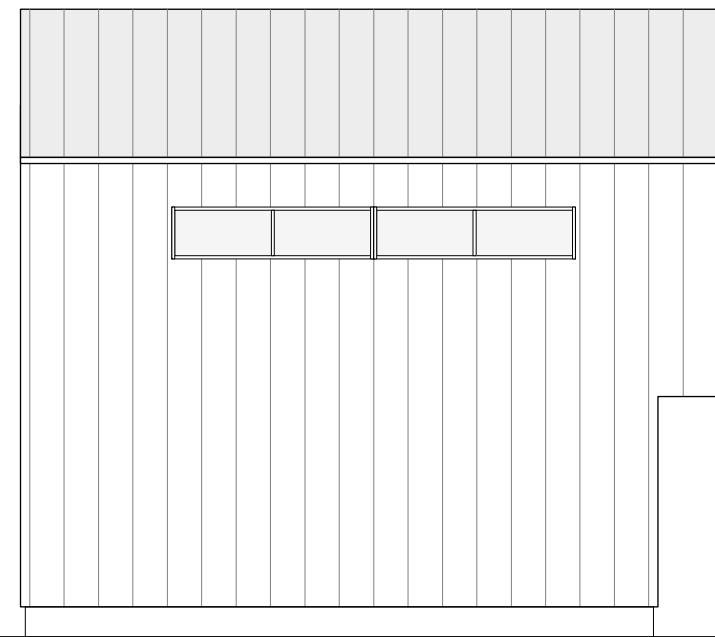

WEST ELEVATION 1:100



FUSION HOMES

EMAIL: info@fusionhomes.jp
 T: 399-9211, NAGANO-KEN KITA AZUMIGUN HAKUBA
 MURA OAZA, KAMISHIRO 27436-7, JAPAN
 y' COPYRIGHT 2008 FUSION HOMES

KAMISHIRO HOUSE

ELEVATION

DWG NO.:

SCALE: 1:100

REV NO.:

DATE: 17.04.09

REV REASON FOR ISSUE DATE